

Village of Springville
5 West Main Street
Springville, N.Y. 14141-0017

October 2, 2023

7:00 P.M.

BY MOTION OF:

NOTES

1. CALL TO ORDER
2. PLEDGE OF ALLEGIANCE
3. MINUTES FROM MEETINGS
 - Regular Meeting Minutes of September 11, 2023 **A.1**
 - Executive Session Minutes of September 11, 2023 **A.2**
4. PUBLIC HEARING
 - Cable Franchise Agreement
 - CDBG Grant
5. PUBLIC COMMENT
6. DEPARTMENT REPORTS
 - A. ADMINISTRATOR **A.3**
 - B. SUPERINTENDENT'S REPORT **A.4**
 - C. POLICE
 - D. FIRE DEPARTMENT
 - E. BUILDING INSPECTOR/CEO
 - F. CONTROL CENTER
7. NEW BUSINESS
8. OLD BUSINESS
 - Public Arts Policy
9. BILLS
10. PERMITS AND APPLICATIONS
11. VILLAGE ATTORNEY REPORT
12. TRUSTEE NOTES & PROJECT REPORT
13. TREE COMMITTEE REPORT
14. EXECUTIVE SESSION
15. ADJOURN

DRAFT

ATTACHMENT NO. A1
AGENDA DATE 10/2/23

VILLAGE OF SPRINGVILLE
2022 MINUTES

September 11, 2023

7:00 P. M.

The Regular Meeting of the Trustees of the Village of Springville was held at the Village Municipal Building, 65 Franklin Street, Springville, New York at the above date and time.
Present were:

Mayor	Timothy Michaels
Trustees	Lindsay Buncy Reed Braman Mary Padasak Terry Skelton
Village Administrator	Liz Melock
Superintendent of Public Works	Duane Boberg
Police Officer in Charge	Nick Budney
Village Attorney	Paul Weiss
Building Inspector/ Code Enforcement Officer	John Baker
Deputy Clerk	Holly Murtiff
Also Attending Herb Lux Audra Towsley	Max Borsuk, Springville Journal Tara Lowry Rob Scharf
Absent	Marc Gentner, Fire Chief

Mayor Michaels called the meeting to order at 7:00 PM.

All attending observed a moment of silence to honor all those who lost their lives on 9/11.

- I. Minutes Minutes of the Regular Meeting of August 14, 2023 were approved as written by Trustee Skelton, seconded by Trustee Braman; carried, Mayor Michaels, Trustees Skelton, Braman, Buncy and Padasak voting yes, none opposed.

PUBLIC COMMENT

Mayor Michaels opened the public comment portion of the meeting.

Herb Lux owner of 137 Elm Street, addressed the Board regarding the recent driveway apron work done at this address.

Mayor Michaels closed the public comment.

DRAFT

September 11, 2023

Page (2)

DEPARTMENT REPORTS

ADMINISTRATOR REPORT

2. Justice Court New Hire Motion was made by Trustee Skelton, seconded by Trustee Buncy; carried, Mayor Michaels, Trustees Skelton, Buncy, Braman and Padasak voting yes, none opposed to appoint Katie Cooper as a Clerk PT assigned to court at a salary of \$18 per hour effective September 12, 2023.
3. JCAP Grant Motion was made by Trustee Skelton, seconded by Trustee Padasak; carried, Mayor Michaels, Trustees Skelton, Padasak, Braman and Buncy voting yes, none opposed to authorizing Mayor Michaels to sign the JCAP grant for the Springville Court in an amount up to \$30,000.
4. Cable Franchise Public Hearing Motion was made by Trustee Skelton, seconded by Trustee Braman; carried, Mayor Michaels, Trustees Skelton, Braman, Padasak and Buncy voting yes, none opposed to authorize Administrator Melock to advertise for a Public Hearing for Cable Franchise Agreement to be held on October 2, 2023 at 7:01 pm.
5. CDBG Public Hearing Motion was made by Trustee Skelton, seconded by Trustee Padasak; carried, Mayor Michaels, Trustees Skelton, Padasak, Braman and Buncy voting yes, none opposed to authorize Administrator Melock to advertise for a Public Hearing for the Community Development Block Grants (CDBG) to be held on October 2, 2023 at 7:02 pm.
6. MEUA Annual Meeting Motion was made by Trustee Skelton, seconded by Trustee Braman; carried, Mayor Michaels, Trustees Skelton, Braman, Buncy and Padasak voting yes, none opposed to approve the MEUA Annual Meeting Delegate Resolution on October 11-12 which names Administrator Melock the voting delegate for the Village of Springville.
7. NYMPA Semi-Annual Meeting Motion was made by Trustee Skelton, seconded by Trustee Padasak; carried, Mayor Michaels, Trustees Skelton, Padasak, Braman and Buncy voting yes, none opposed to approve the NYMPA Semi-Annual Meeting Delegate Resolution on October 12th which names Administrator Melock the voting delegate for the Village of Springville.
8. Fire Department Surplus Motion was made by Trustee Skelton, seconded by Trustee Braman; carried, Mayor Michaels, Trustees Skelton, Braman, Buncy and Padasak voting yes, none opposed to approving declaring the below item surplus from the Fire Department and to be disposed of via Auctions International or scraped.

8 – complete Scott air packs

2 – 5” hose ramps

8 – face masks

1 – portable suction

18 – extra bottles

Various oxygen EMS bags

9. Phone Surplus Motion was made by Trustee Skelton, seconded by Trustee Braman; carried, Mayor Michaels, Trustees Skelton, Braman, Buncy and Padasak voting yes, none opposed to declare Mitel 5330 & 5340 desk phones as surplus and to be disposed of via Auctions International.

Administrator Melock discussed the following items with the Board;

- Financial reports (Treasurer’s Report) – Balance Sheets, Rev & Exp Summaries have been submitted to the village board for August 2023.
- Village tax collection is ongoing until October 31, 2023. Penalties accrue each month.

DRAFT

September 11, 2023

Page (3)

SUPERINTENDENT REPORT

10. Surplus Motion was made by Trustee Skelton, seconded by Trustee Braman; carried, Mayor Michaels, Trustees Skelton, Braman, Buncy and Padasak voting yes, none opposed to declaring surplus the 2010 Terex roller (Streets Division) and the 1998 E-350 cube van (Electric Division) both going to Auctions International.

Motion was made by Trustee Skelton, seconded by Trustee Padasak; carried, Mayor Michaels, Trustees Skelton, Padasak, Braman and Buncy voting yes, none opposed to declaring surplus Mark 5 circuit switchers (2) from North Street Sub Station. They are being replaced with new ones. There is a possible sale pending to another municipality.

11. Temp Service Motion was made by Trustee Skelton, seconded by Trustee Padasak; carried, Mayor Michaels, Trustees Skelton, Padasak, Braman and Buncy voting yes, none opposed to provide a temporary water service to the Wetzl construction site on West Main Street. There will be a \$300 start up fee and the cost for water will be \$20 per one thousand gallons.

POLICE DEPARTMENT

Officer in Charge Budney reported on the following;

- SPD report for August 2023
- ECSO report for August 2023

FIRE DEPARTMENT

In Chief Gentner's absence Administrator Melock reported on the following;

- Calls
- Training
- Activity

BUILDING INSPECTOR/CEO

BI/CEO Baker discussed the following;

- There has been a development inquiry regarding a possible 84 homes in the area of 206 Elk Street (Dygart Farm). All attending discussed the matter.
- There is nothing in our current code regarding accessory dwelling homes and BI/CEO Baker feels this should be looked into.
- CI/CEO Baker feels the fee schedule should be reviewed.

CONTROL CENTER

The Control Center report was read by this evening Trustee Braman this evening outlining;

- Personnel
- Equipment
- Calls for August 2023

NEW BUSINESS

12. Ag District Application Mayor Michaels read the attached public notice regarding the Inclusion of Predominantly Viable Agricultural Lands into Existing Agricultural Districts. **09112023 A.1**
13. Public Arts Policy The Historic Preservation Commission is ready to adopt the Public Arts Policy. All attending discussed the matter and suggested a committee review the policy again. Mayor Michaels and Trustee Braman will review it concentrating on the question of who will maintain public art.

DRAFT

September 11, 2023

Page (5)

PROJECT: 0000010342 - ROOFING TYPE: ROOF
PROPERTY: 105 PEARL ST
ISSUED DATE: 8/14/2023
ISSUED TO: HEBDEN, BARBARA D
115 PEARL ST.
SPRINGVILLE, NY 14141

PROJECT: 0000010343 - SHEDS, UP TO 144 SQ.FT. TYPE: SHEDS
PROPERTY: 176 WAVERLY ST
ISSUED DATE: 8/14/2023
ISSUED TO: TREMBLAY, GEMMA
176 WAVERLY ST
SPRINGVILLE, NY 14141

PROJECT: 0000010344 - FENCES TYPE: FENCES
PROPERTY: 185 ELK ST
ISSUED DATE: 8/16/2023
ISSUED TO: KOWALSKI, KIMBERLY
185 ELK ST
SPRINGVILLE, NY 14141

PROJECT: 0000010345 - SWIMMING POOLS W/GAZEBO TYPE: SWIMMING POOLS
PROPERTY: 121 MILL ST LWR
ISSUED DATE: 8/16/2023
ISSUED TO: MORRISON, JOEL
121 MILL ST
SPRINGVILLE, NY 14141

PROJECT: 0000010346 - UTILITY CHANGES-WATER TYPE: PLUMBING
PROPERTY: 240 S CASCADE DR
ISSUED DATE: 8/17/2023
ISSUED TO: RANDALL, THOMAS & SUSAN
25 ACADEMY ST.
SPRINGVILLE, NY 14141

PROJECT: 0000010347 - NONRES NONSTRUCTURAL TYPE: NONRES
PROPERTY: 40 E MAIN ST NONSTRUCTURAL
ISSUED DATE: 8/18/2023
ISSUED TO: BRAMER, CINDY
40 E MAIN ST
SPRINGVILLE, NY 14141

PROJECT: 0000010348 - ACCESSORY BUILDING TYPE: ACCESSORY
PROPERTY: 565 NORTH ST BUILDINGS
ISSUED DATE: 8/18/2023
ISSUED TO: BELSCHER, RUSSELL
565 NORTH ST.
SPRINGVILLE, NY 14141

DRAFT

September 11, 2023

Page (6)

PROJECT: 0000010349 - RESIDENTIAL ALTERATION TYPE: RESIDENTIAL
ALTERATION
PROPERTY: 565 NORTH ST
ISSUED DATE: 8/18/2023
ISSUED TO: BELSCHER, RUSSELL
565 NORTH ST.
SPRINGVILLE, NY 14141

PROJECT: 0000010350 - DECKS TYPE: DECKS
PROPERTY: 176 WAVERLY ST
ISSUED DATE: 8/22/2023
ISSUED TO: TREMBLAY, GEMMA
176 WAVERLY ST
SPRINGVILLE, NY 14141

PROJECT: 0000010351 - ROOFING TYPE: ROOF
PROPERTY: 130 ELK ST
ISSUED DATE: 8/23/2023
ISSUED TO: MONTRALLO, JESSIE
925 EXCHANGE ST
ROCHESTER, NY 14608

PROJECT: 0000010352 - NONRESIDENTIAL DEMO TYPE: NONRESIDENTIAL
PROPERTY: 34 SPRING ST DEMO
ISSUED DATE: 8/23/2023
ISSUED TO: MAJESTIC CUSTOM CARPENTRY
484 MAIN STREET, SUITE 201
EAST AURORA, NY 14052

PROJECT: 0000010353 - ACCESSORY BUILDING TYPE: ACCESSORY
BUILDINGS
PROPERTY: 34 SPRING ST
ISSUED DATE: 8/23/2023
ISSUED TO: MAJESTIC CUSTOM CARPENTRY
484 MAIN STREET, SUITE 201
EAST AURORA, NY 14052

PROJECT: 0000010354 - DECKS TYPE: DECKS
PROPERTY: 44 CHILDS ST
ISSUED DATE: 8/23/2023
ISSUED TO: CHEVALIER LAWN & LANDSCAPE
9580 NEW YORK 39
SPRINGVILLE, NY 14141

PROJECT: 0000010355 - UTILITY CHANGES-PLUMBING TYPE: PLUMBING
PROPERTY: 48 ALBRO AVE
ISSUED DATE: 8/23/2023
ISSUED TO: KIEFHABER, CHRIS
255 FIRE TOWER DR
TONAWANDA, NY 14150

DRAFT

September 11, 2023

Page (7)

PROJECT: 0000010356 - GARAGE SALE
PROPERTY: 125 CATTARAUGUS ST
ISSUED DATE: 8/24/2023
ISSUED TO: BERKLEY, GERALD
125 CATTARAUGUS ST
SPRINGVILLE, NY 14141
TYPE: GARAGE SALES

PROJECT: 0000010357 - VIOLATION-GRASS
PROPERTY: 70 SMITH ST
ISSUED DATE: 8/24/2023
ISSUED TO: MCILREATH, ROBERT J
11929 FISHER RD
CHAFFEE, NY 14030
TYPE: VIOLATION

PROJECT: 0000010358 - VIOLATION-GRASS
PROPERTY: 118 S CENTRAL AVE
ISSUED DATE: 8/24/2023
ISSUED TO: KNAB, TIM
118 S CENTRAL AVE
SPRINGVILLE, NY 14141
TYPE: VIOLATION

PROJECT: 0000010359 - VIOLATION-GRASS
PROPERTY: 5 PROSPECT AVE
ISSUED DATE: 8/24/2023
ISSUED TO: DOWNING, JASON
5 PROSPECT AVE
SPRINGVILLE, NY 14141
TYPE: VIOLATION

PROJECT: 0000010360 - VIOLATION-GRASS
PROPERTY: 119 N CENTRAL AVE
ISSUED DATE: 8/24/2023
ISSUED TO: HERC PROPERTIES, LLC
7659 ABBOTT HILL ROAD
BOSTON, NY 14025
TYPE: VIOLATION

PROJECT: 0000010361 - VIOLATION-VEHICLE
PROPERTY: 69 ELK ST LWR
ISSUED DATE: 8/24/2023
ISSUED TO: BATTERSON, DAVID C
52 PEARL ST
SPRINGVILLE, NY 14141
TYPE: VIOLATION

PROJECT: 0000010362 - VIOLATION-VEHICLE
PROPERTY: 150 ELK ST
ISSUED DATE: 8/24/2023
ISSUED TO: MONGILLO, JASON & EMILY
150 ELK ST
SPRINGVILLE, NY 14141
TYPE: VIOLATION

DRAFT

September 11, 2023

Page (8)

PROJECT: 0000010363 - VIOLATION-VEHICLE TYPE: VIOLATION
PROPERTY: 72 CHILDS ST
ISSUED DATE: 8/24/2023
ISSUED TO: GOLLER, GERALD
72 CHILDS ST.
SPRINGVILLE, NY 14141

PROJECT: 0000010364 - VIOLATION-VEHICLE TYPE: VIOLATION
PROPERTY: 426 E MAIN ST
ISSUED DATE: 8/24/2023
ISSUED TO: MORLOK, BRENDA
PO BOX 147
LEWISTON, NY 14092

PROJECT: 0000010365 - VIOLATION-VEHICLE TYPE: VIOLATION
PROPERTY: 434 E MAIN ST
ISSUED DATE: 8/24/2023
ISSUED TO: PATTON, STEPHAN
434 E MAIN ST
SPRINGVILLE, NY 14141

PROJECT: 0000010366 - GARAGE SALE TYPE: GARAGE SALES
PROPERTY: 315 W MAIN ST
ISSUED DATE: 8/25/2023
ISSUED TO: GENTNER, AMANDA
315 W MAIN ST
SPRINGVILLE, NY 14141

PROJECT: 0000010367 - NONRES NONSTRUCTURAL TYPE: NONRES
PROPERTY: 17 E MAIN ST NONSTRUCTURAL
ISSUED DATE: 8/28/2023
ISSUED TO: ZENNER & RITTER INC
3404 BAILEY AVE
BUFFALO, NY 14215

PROJECT: 0000010368 - ROOFING TYPE: ROOF
PROPERTY: 38 WOODWARD AVE
ISSUED DATE: 8/29/2023
ISSUED TO: KING, LAURIE
38 WOODWARD AVE
SPRINGVILLE, NY 14141

PROJECT: 0000010369 - SIGNS TYPE: SIGNS
PROPERTY: 202 S CASCADE STREET
ISSUED DATE: 8/31/2023
ISSUED TO: RANDY DINATOLE
1464 MAIN STREET
BUFFALO, NY 14209

DRAFT

September 11, 2023

Page (9)

PROJECT: 0000010370 - NONRES NONSTRUCTURAL TYPE: NONRES
PROPERTY: 202 S CASCADE ST NONSTRUCTURAL
ISSUED DATE: 8/30/2023
ISSUED TO: SPRINGVILLE CENTER LLC
202 S CASCADE ST
SPRINGVILLE, NY 14141

PROJECT: 0000010371 - SWIMMING POOL TYPE: SWIMMING POOLS
PROPERTY: 63 RAUCH DRIVE
ISSUED DATE: 8/31/2023
ISSUED TO: RICCI, LISA
63 RAUCH DRIVE
SPRINGVILLE, NY 14141

PROJECT: 0000010372 - EVENT TYPE: EVENT
PROPERTY: 65 FRANKLIN STREET
ISSUED DATE: 9/01/2023
ISSUED TO: SOUTHTOWNS BARK PARK INC.
P.O. BOX 335
SPRINGVILLE, NY 14141

VILLAGE ATTORNEY REPORT

Attorney Paul Weiss had nothing to report this evening.

TRUSTEE NOTES & PROJECT REPORTS

Trustee Braman had nothing to report this evening.

Trustee Padasak had nothing to report this evening.

Trustee Buncy had nothing to report this evening.

Trustee Skelton commented on how nice the flowers look downtown this year.

Mayor Michaels commented on the following;

- Southtown Bark Park Inc. will be holding a dog walk fund raiser on 9/30/23 to raise funds for a dog park in our area.

14. Executive Session Motion was made by Trustee Braman, seconded by Trustee Skelton; carried, Mayor Michaels, Trustees Braman, Skelton, Buncy and Padasak voting yes, none opposed to go into Executive Session at 7:51pm to discuss 137 Elm Street and an Electric personnel matter.
15. Adjourn Motion was made by Trustee Skelton, seconded by Trustee Braman; carried, Mayor Michaels, Trustees Skelton, Braman, Buncy and Padasak voting yes, none opposed to adjourn the Regular Session at 8:27 pm.

Respectfully submitted,

Holly Murtiff
Deputy Clerk

09/11/2023 A.1

PUBLIC NOTICE

30-DAY PERIOD FOR INCLUSION OF PREDOMINANTLY VIABLE AGRICULTURAL LANDS INTO EXISTING AGRICULTURAL DISTRICTS

Per New York State Agriculture and Markets Law Section 303-b, the Erie County Legislature designated September 1 through September 30 as the annual thirty-day period during which landowners may submit requests to include predominantly viable agricultural land into an existing certified agricultural district.

Copies of the application form have been provided to Municipal Clerks, Assessors, and Chief Elected Officials for distribution to interested landowners. The application is also available online at www.erie.gov/agenrollment.

The Erie County Department of Environment and Planning will accept applications from September 1 through September 30. Any questions on this process should be directed to the Erie County Department of Environment and Planning.

A public hearing will also be scheduled at a later date to consider all inclusion requests and the recommendations of the Erie County Agricultural and Farmland Protection Board.

CONTACT:

Sarah Gatti, Principal Planner
Erie County Environment & Planning
95 Franklin Street, 10th Floor
Buffalo, NY 14202
Phone: (716) 858-6014
Fax: (716) 858-7248
Email: agriculture@erie.gov

DRAFT

ATTACHMENT NO. A2

AGENDA DATE 10/2/23

VILLAGE OF SPRINGVILLE
2023 MINUTES

September 11, 2023

7:51 PM

An Executive Session of the Trustees of the Village of Springville was held at the Village Municipal Building, 65 Franklin Street, Springville, New York at the above date and time. Present were:

Mayor	Timothy Michaels
Trustees	Reed Braman Lindsay Buncy Mary Padasak Terry Skelton
Village Administrator	Liz Melock
Village Attorney	Paul Weiss
Deputy Clerk	Holly Murtiff
Superintendent of Public Works	Duane Boberg

1. 137 Elm Street All attending discussed issues at 137 Elm Street.
2. Electric Personnel Matters All attending discussed a recent electric personnel matter.
3. Adjourn Motion was made by Trustee Skelton, seconded by Trustee Padasak; carried, Mayor Michaels, Trustees Skelton, Padasak, Braman and Buncy voting yes, none opposed to adjourn to Regular Meeting at 8:27 pm.

Respectfully submitted,

Holly Murtiff
Deputy Clerk

Administrator's report

Oct 2, 2023

Resolutions:

1. Authorize/Table Acceptance of the Cable Renewal Franchise Agreement with Spectrum Northeast LLC for a period of ten years commencing with the date of approval by the Public Service Commission and authorizing the Mayor to sign the agreement. See attached resolution.
2. Advertise for Public Hearing for Local Law 9 of 2023 – Chapter 180-39 Article VII Schedule X – Add W. Main Street – North Side, Hours – Anytime, Location – from 281 W. Main to 311 W. Main to be held on October 16, 2023 at 7:01 pm. See attached map.
3. Authorize Natural Disaster Coordinator (Emergency Manager) to use his personal vehicle as an “Authorized Emergency Vehicle” as defined under NYS Vehicle & Traffic Law at those time when conducting official Government business. See attached resolution.
4. Authorize the payment of \$81,000 to Hy-View Fire District 8 for two fire trucks per the previously approved agreement. Funds for the fire apparatus will come out of the Fire Equipment Reserve Fund. Transfer of trucks to take place in late 2023-early 2024 once Hy-View receives their replacement apparatus.

Discussions:

1. Last day to pay Village taxes is Oct 31, 2023. Penalties accrue each month.
2. No Parking Ban starts Nov 10, 2023.

STATE OF NEW YORK
Village of Springville
County of Erie

In the Matter of the Granting of a Cable Television Franchise Held by **Spectrum Northeast, LLC**
in the **Village Springville County of Erie**, New York

RESOLUTION

An application has been duly made to the Board of the **Village of Springville County of Erie**, New York, by **Spectrum Northeast, LLC**, an indirect subsidiary of Charter Communications, Inc. (“Charter”), a limited liability company organized and existing in good standing under the laws of State of Delaware doing business at 2604 Seneca Avenue, Niagara Falls, NY 14305, for the approval of a renewal agreement for Charter's cable television franchise for ten (10) years commencing with the date of approval by the Public Service Commission.

The franchise renewal agreement would bring the franchise into conformity with certain provisions of the Federal Cable Communications Policy Act of 1984, as amended, and certain court rulings.

A public hearing was held in the Village of Springville New York on October 2, 2023 at 7:01 P.M. and notice of the hearing was published in the Springville Journal on September 20, 2023.

NOW, THEREFORE, the Board of the Village of Springville finds that:

1. Spectrum Northeast, LLC has substantially complied with the material terms and conditions of its existing franchise and with applicable law; and
2. Spectrum Northeast, LLC has the financial, legal and technical ability to provide these services, facilities and equipment as set forth in its proposal attached; and
3. Spectrum Northeast, LLC can reasonably meet the future cable-related community needs and interests, taking into account the cost of meeting such needs and interests.

BE IT FURTHER RESOLVED that the Board of the **Village of Springville** hereby grants the cable television franchise of Spectrum Northeast, LLC and the **Village of Springville** for ten (10)

years commencing with the date of approval by the Public Service Commission and expiring ten (10) years hence.

BE IT FURTHER RESOLVED that the Board of the **Village of Springville** hereby confirms acceptance of this franchise renewal agreement.

The foregoing having received a _____ vote was thereby declared adopted.

Dated: _____, ____.

Village of Springville
Administrator/Clerk/Treasurer Clerk

Markup

Close

XY

Observe

Elevation

Markup

Draw

Address

Clear

Share

182'

145'


118'

Laterals

A

Text

Clear

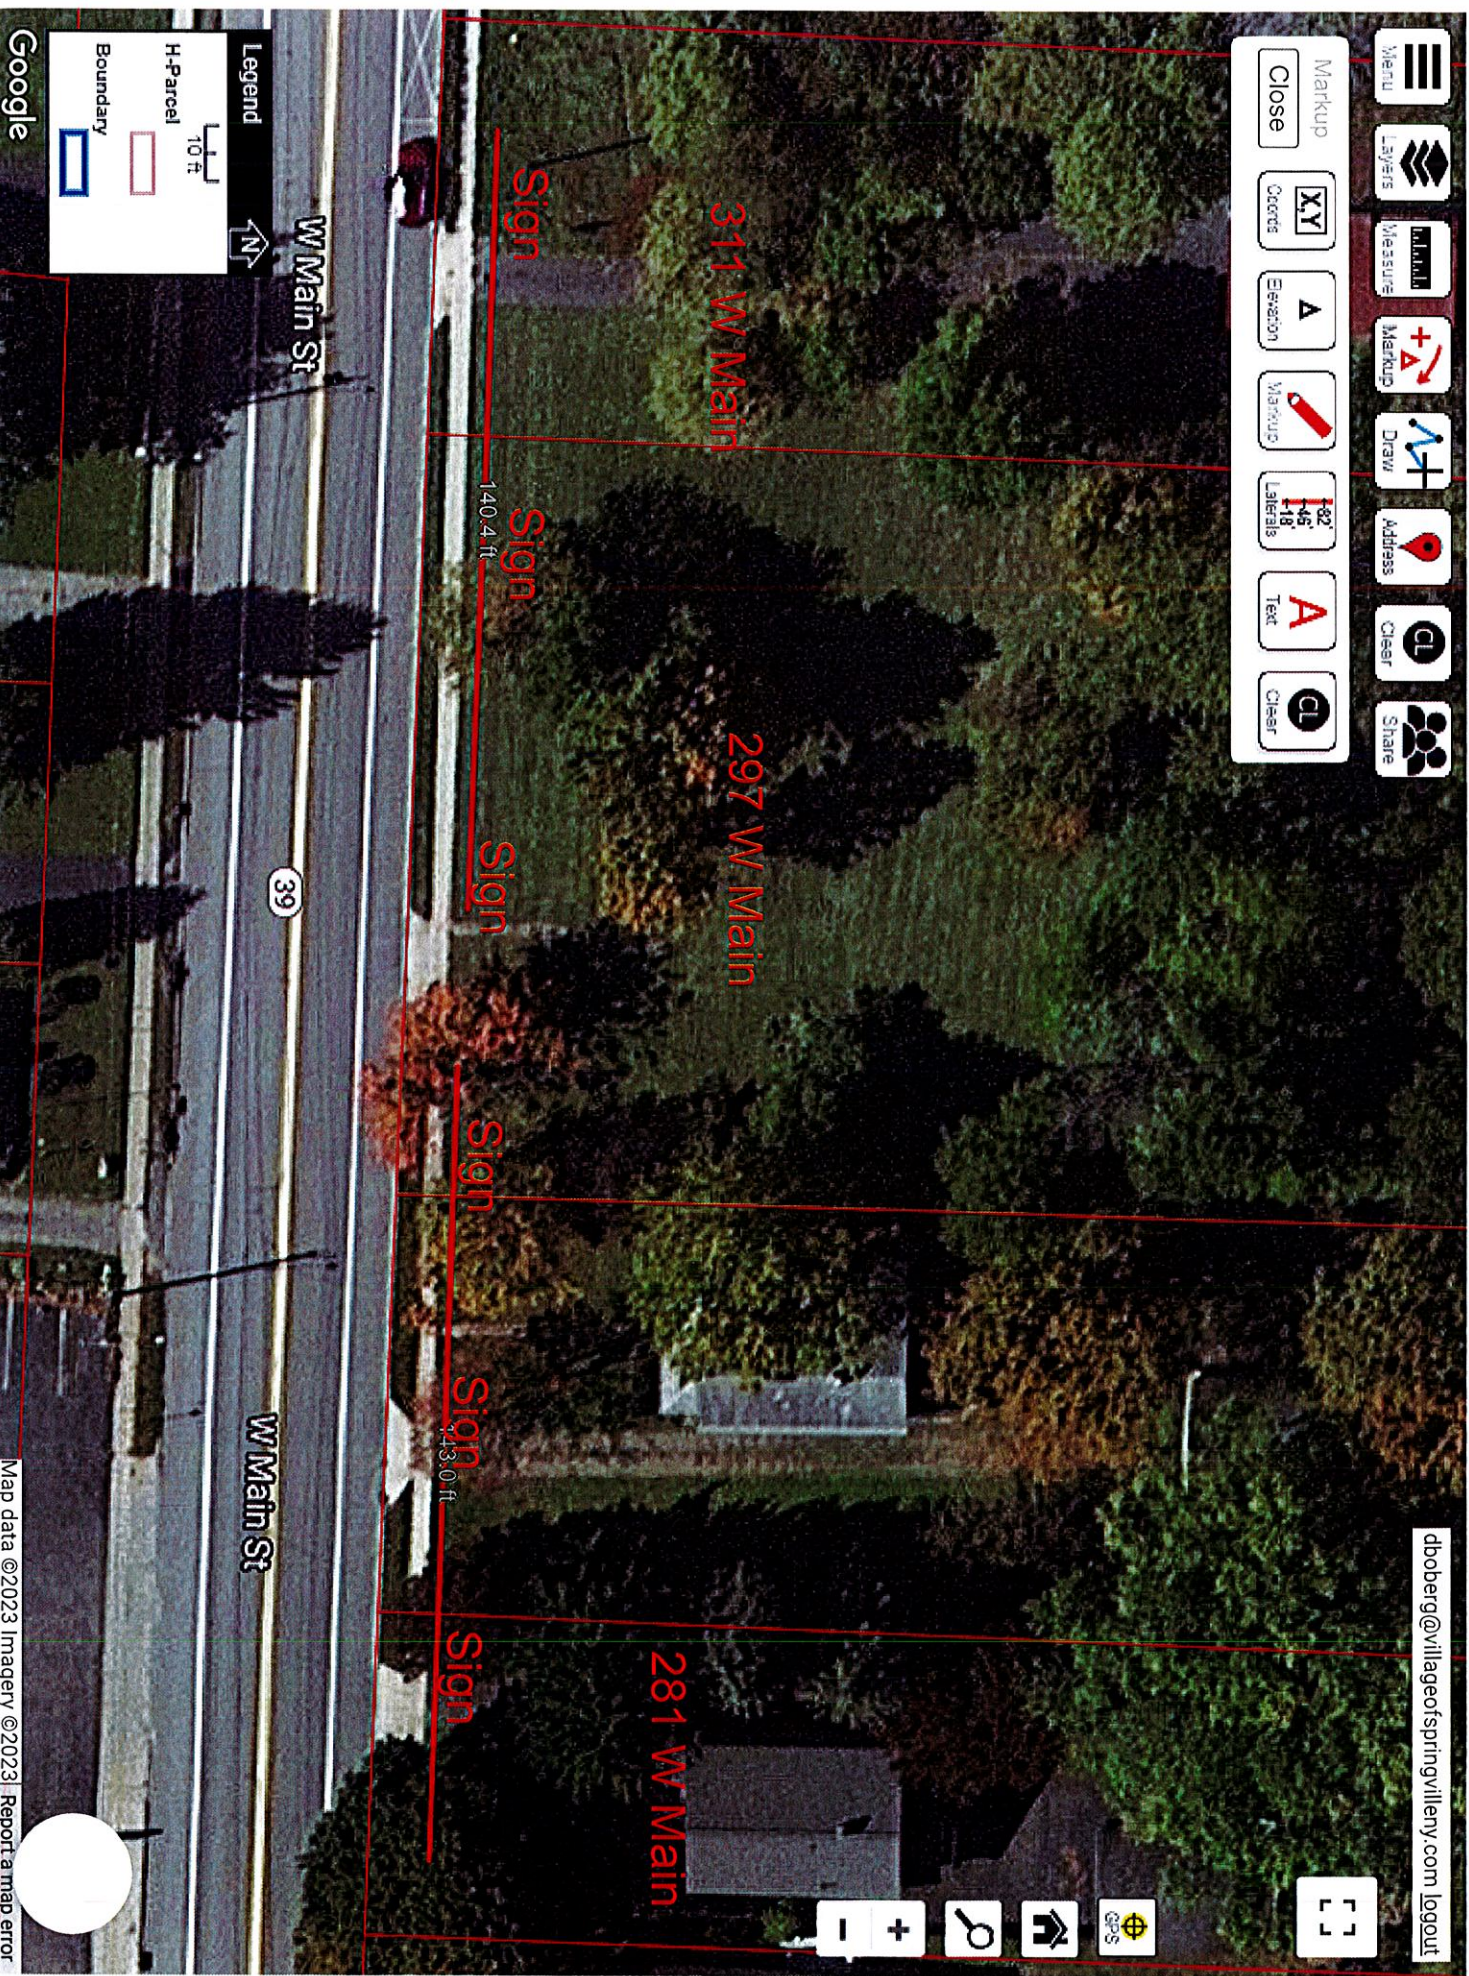

Google

Map data ©2023 Imagery ©2023 Report a map error

311 W. Main → 281 W. Main local laws 9 of 2023 No Standing

Chapter 180. Vehicles and Traffic

Article VII. Schedules

§ 180-39. Schedule X: No Standing.

In accordance with the provisions of § 180-18, the standing of vehicles is prohibited in the following locations at the times indicated:

Name of Street	Side	Hours	Location
Buffalo Street	West	Anytime	Between the curblines of the south driveway of Marine Midland Trust Company of Western New York office and a point 6 feet south thereof
Cascade Street (CR 229) [Added 6-13-1983 by L.L. No. 1-1983]	East	Anytime	Between the north curblines of West Main Street (Route 39) to a point 350 feet north thereof
Cattaraugus Street [Added 8-19-1991 by L.L. No. 10-1991]	Both	Anytime	Between the southeasterly curblines of Mill Street and the northwesterly curblines of Elk Street and Ellis Avenue
Cochran Avenue [Added 11-7-1994 by L.L. No. 5-1994]	West	Anytime from November 10 to April 1	Between West Main Street (Route 39) and Depot Street (Railroad Avenue)
Colonial Drive	South and west	Anytime	Between the east curblines of North Buffalo Street and the north curblines of Maple Avenue
Depot Street [Added 3-23-1992 by L.L. No. 1-1992]	West	Anytime	Between the north curblines of West Main Street (Route 39) and a point 125 feet north thereof
East Main Street (Route 39) [Added 8-6-1990 by L.L. No. 8-1990]	North	Anytime	Between the east curblines of Elm Street and the west curblines of Newman Street
East Main Street (Route 39)	North	Anytime	Between the east curblines of Franklin Street and the west curblines of Spring Street
East Main Street (Route 39)	North	Anytime	Between the west curblines of Franklin Street extended and a point 50 feet west thereof extended
East Main Street (Route 39) [Added 8-6-1990 by L.L. No. 8-1990]	North	Anytime	Between the east curblines of Newman Street and the west curblines of South Vaughn Street (Route 240)
East Main Street (Route 39) [Added 8-6-1990 by Ord. No. 8-1990]	North	3:30 a.m. to 7:00 a.m.	Between the east curblines of North Buffalo Street and the west curblines of Franklin Street
East Main Street (Route 39) [Added 8-6-1990 by Ord. No. 8-1990]	North	Anytime	Between the east curblines of Spring Street and the west curblines of Elm Street
East Main Street (Route 39)	South	Anytime	Between the east curblines of East Avenue and the west curblines of South Vaughn Street
East Main Street (Route 39)	South	Anytime	Between the east curblines of Elk Street and the west curblines of Myrtle Avenue

Name of Street	Side	Hours	Location
East Main Street (Route 39)	South	Anytime	Between the west curbline of Myrtle Avenue and the west curbline of East Avenue
East Main Street (Route 39)	South	Anytime	Between the east curbline of Pearl Street and the west curbline of Elk Street
East Main Street (Route 39) [Added 8-6-1990 by L.L. No. 8-1990]	South	3:30 a.m. to 7:00 a.m.	Between the east curbline of South Buffalo Street and the west curbline of Pearl Street
Elk Street	East	Anytime	Between the north curbline of Cattaraugus Street and the south curbline of Childs Street
Elk Street	East	Anytime	Between the north curbline of Childs Street and the south curbline of Prospect Avenue
Elk Street	East	Anytime	Between the north curbline of Prospect Avenue and the south curbline of East Main Street (Route 39)
Elk Street	West	Anytime	Between the south curbline of East Main Street (Route 39) and the north curbline of Cattaraugus Street
Factory Street	East and west	Anytime	Between the north curbline of Franklin Street and the north end of Factory Street
Franklin Street [Amended 12-7-2015 by L.L. No. 3-2015]	North	Anytime	Between the east curbline of Chapel Street and a point 125 feet east thereof
Franklin Street	North	Anytime	Between the north curbline of East Main Street (Route 39) and the east curbline of Factory Street
Franklin Street [Amended 12-7-2015 by L.L. No. 3-2015]	North	Anytime	Between the west curbline of Factory Street and a point 200 feet west thereof
Franklin Street	North	Anytime	Between the east curbline of North Buffalo Street and the west curbline of Chapel Street
Franklin Street	North	Anytime	Between the west curbline of North Buffalo Street and the east curbline of Smith Street
Franklin Street	North	Anytime	Between the west curbline of North Central Avenue and the Baltimore and Ohio Railroad crossing
Franklin Street	North	Anytime	Between the west curbline of Smith Street and the east curbline of North Central Avenue
Franklin Street	South	Anytime	Between a point 160 feet west of the west curbline of Academy Street and a point 305 feet west thereof
Franklin Street	South	Anytime	Between the east curbline of Mechanic Street and the north curbline of East Main Street (Route 39)
Franklin Street [Added 7-17-2023 by L.L. No. 8-2023]	South	Anytime	From the east curbline of North Buffalo Street to a point heading east on Franklin Street for 40 feet
Mechanic Street	West	Anytime	Between the north driveway of Manufacturers and Traders Trust Company and a point 8 feet south of the south driveway of the same
Mill Street	Both	Anytime	Between the intersection of the westerly boundary of the village parking lot exit

Name of Street	Side	Hours	Location
[Added 1-7-1991 by L.L. No. 2-1991]			with the northerly curbline of Mill Street and a point 300 feet southwesterly therefrom as measured along the northerly and westerly curbline of Mill Street
North Buffalo Street	East	Anytime	Between the north curbline of East Main Street (Route 39) and the south curbline of Franklin Street
North Buffalo Street	East	Anytime	Between the north curbline of Franklin Street and the south curbline of Chapel Street
North Buffalo Street	West	Anytime	Between the north and south driveways of Marine Midland Bank-Western
North Buffalo Street	West	Anytime	Between the south curbline of Church Street and the north curbline of Franklin Street
North Buffalo Street	West	Anytime	Between the south curbline of Eaton Street and the north curbline of Church Street
North Buffalo Street	West	Anytime	Between the south curbline of North Street and the north curbline of Eaton Street
North Buffalo Street	West	Anytime	Between the north curbline of West Main Street (Route 39) extended and a point 40 feet north thereof extended
North Central Avenue	West	Anytime	Between the south curbline of Church Street and the north curbline of Franklin Street
North Central Avenue	West	Anytime	Between the south curbline of Franklin Street and the north curbline of Park Street
North Central Avenue	West	Anytime	Between the south curbline of Park Street and the north curbline of West Main Street (Route 39)
Park Street [Added 5-18-1981 by L.L. No. 4-1981]	North	Anytime	Between the east curbline of Cochran Avenue and the west curbline of North Central Avenue
Smith Street	West	Anytime	Between the north curbline of Franklin Street and the south curbline of Church Street
South Buffalo Street	East	Anytime	Between the south curbline of East Main Street (Route 39) and the north curbline of Mill Street
South Buffalo Street [Amended 10-6-2003 by L.L. No. 8-2003]	West	Anytime	Between the south curbline of West Main Street (Route 39) extended and a point 40 feet south thereof
South Central Avenue	West	Anytime	Between the south curbline of West Main Street (Route 39) and the north curbline of Woodward Avenue
West Main Street (Route 39) [Added 5-18-1981 by L.L. No. 4-1981; amended 11-5-2018 by L.L. No. 4-2018]	North	Anytime	Between a point 36 feet west of the west driveway of Gentner's Auction Sales and a point 134 feet east of the east driveway of Gentner Auction Sales
West Main Street (Route 39) [Amended 1-21-1991 by L.L. No. 6-1991]	North	Anytime	Between the east curbline of Academy Street and point 30 feet east therefrom
West Main Street (Route 39) [Added 1-21-1991 by L.L. No. 6-1991]	North	Anytime	Between a point 30 feet west of the west curbline of Academy Street to the west curbline of Academy Street
West Main Street (Route 39)			

Name of Street	Side	Hours	Location
[Added 8-6-1990 by L.L. No. 8-1990; repealed 4-19-2004 by L.L. No. 6-2004]			
West Main Street (Route 39) [Repealed 8-6-1990 by L.L. No. 8-1990]			
West Main Street (Route 39)	North	Anytime	Between the east curbline of Carolina Street and the west curbline of Depot Street
West Main Street (Route 39) [Added 8-6-1990 by L.L. No. 8-1990]	North	Anytime	Between the east curbline of Cochran Avenue and the west curbline of North Central Street
West Main Street (Route 39) [Added 5-4-1992 by L.L. No. 4-1992]	North	Anytime	Between the southerly extension of the west curbline of Cochran Street and a point 30 feet west therefrom
West Main Street (Route 39) [Added 5-4-1992 by L.L. No. 4-1992]	North	Anytime	Between a point 50 feet east of the southerly extension of the east curbline of Depot Street and a point 134 feet east of said curbline
West Main Street (Route 39) [Added 5-4-1992 by L.L. No. 4-1992]	North	Anytime	Between the southerly extension of the east curbline of Depot Street and a point 30 feet east therefrom
West Main Street (Route 39) [Added 8-6-1990 by L.L. No. 8-1990; amended 7-11-1994 by L.L. No. 1-1994]	North	Anytime	Between the east curbline of Forest Avenue and a point 400 feet east of the east curbline of Forest Avenue
West Main Street (Route 39) [Added 5-4-1992 by L.L. No. 4-1992; amended 4-5-2004 by L.L. No. 5-2004]	North	6:00 p.m. to 11:00 p.m. any day, and 12:00 noon to 11:00 p.m. on Saturdays, Sundays and holidays	Between a point 85 feet west of the southerly extension of the west curbline of North Buffalo Street and a point 125 feet west of said curbline
West Main Street (Route 39) [Added 7-18-2005 by L.L. No. 4-2005]	North	Anytime	Between the east curbline of North Cascade Drive and a point 590 feet east therefrom
West Main Street (Route 39) [Added 1-21-1991 by L.L. No. 6-1991]	North	Anytime	Between the east curbline of North Central Avenue and a point 280 feet west of the west curbline of Academy Street
West Main Street (Route 39) [Added 8-6-1990 by L.L. No. 8-1990; repealed 1-21-1991 by L.L. No. 6-1991]			
West Main Street (Route 39) [Amended 5-18-1981 by L.L. No. 4-1981; repealed 8-6-1990 by L.L. No. 8-1990]			
West Main Street (Route 39) [Added 8-6-1990 by L.L. No. 8-1990]	South	Anytime	Between 190 feet east of the east curbline of Forest Avenue extended and 455 feet east of the east curbline of Forest Avenue extended, a distance of 265 feet
West Main Street (Route 39) [Added 7-18-2005 by L.L. No. 4-2005]	South	Anytime	Between the east curbline of South Cascade Drive and a point 590 feet east therefrom
West Main Street (Route 39) [Amended 8-6-1990 by L.L. No. 8-1990]	South	Anytime	Between the east curbline of South Central Avenue and the west curbline of South Buffalo Street
West Main Street (Route 39) [Amended 8-6-1990 by L.L. No. 8-1990]	South	Anytime	Between the east curbline of Waverly Street and the west curbline of South Central Avenue
West Main Street (Route 39)	South	Anytime	From railroad track right-of-way between the westerly side of Chesapeake tract to the west curbline of the west driveway of Salzler Bros. Inc., extended to its intersection with Main Street

RESOLUTION – APPROVE NATURAL DISASTER COORDINATOR (EM) VEHICLE USE

WHEREAS, the Village of Springville Natural Disaster Coordinator is the Emergency Manager for the Village of Springville, and

WHEREAS, this position is responsible to take appropriate actions to prevent or mitigate effects of hazards and be prepared to respond to and recover from them when an emergency or disaster occurs and provide for the efficient utilization of all available resources during an emergency and that these emergencies include but are not limited to responses to environmental emergencies, hazardous material emergencies and civil defense emergencies and other natural and non-natural and man-made events that affect life, safety and property of Village residents, and

WHEREAS, the Village has appointed Todd Catalano of 12950 Joshua Dr, Chaffee NY 14030 as Natural Disaster Coordinator who is required to respond to and coordinate responses to these various emergencies as they arise, and

WHEREAS, in the performance of his duties the Natural Disaster Coordinator act as Civil Defense Emergency vehicle pursuant to VAT 106A, as well as a Hazardous Materials Emergency vehicle pursuant to VAT 117-c and an Environmental Emergency Response vehicle pursuant to VAT 115D; and

WHEREAS, the Village of Springville does not provide a municipally owned vehicle for use by the Natural Disaster Coordinator personnel during the performance of their duties, however, the Village of Springville has determined that it would be desirable under Section 1104 of the Vehicle and Traffic (VAT) of NYS for the Natural Disaster Coordinator to install communications, warning and other equipment required pursuant to VAT 1104, to perform his official duties as emergency vehicles, therefore,

BE IT RESOLVED, that the Mayor does hereby authorize and designate the personally owned and equipped vehicle of Todd Catalano as “Authorized Emergency Vehicle” as defined under Sections 101, 106A, 115D and 117C of the New York State Vehicle and Traffic Law (NYS-VAT) at those times when conducting official Government business, and

BE IT FURTHER RESOLVED that the operator of said vehicle shall comply with the provisions and restrictions contained in Section 1104 of the NYS-VAT Law as it pertains to operation of an Authorized Emergency Vehicle, and

BE IT FURTHER RESOLVED that this authorization shall remain in effect during the entire term of his service or until revoked or rescinded by the Mayor.

VILLAGE OF SPRINGVILLE
DEPARTMENT OF PUBLIC WORKS
Duane Boberg
Superintendent of Public Works
Superintendent Report for October 2, 2023

ATTACHMENT NO. A4

AGENDA DATE 10/2/23

Resolution: Authorize to send out bid for N Central Sub Station, Main Transformer.

Attachment for the proposed local law to put up no standing signs on West Main St.


With fall coming up reminder for leaf pick up. Rake to the edge of the street , no bags or cans, no lawn waste or root balls and limbs must be separate from the leaf piles.

dboberg@villageofspringvilleny.com logout

Menu Layers Measure Markup Draw Address Clear Share

Markup Close XY Object Eraser Measure 1:25 1:18 1:18 Layers Text Done

Sign

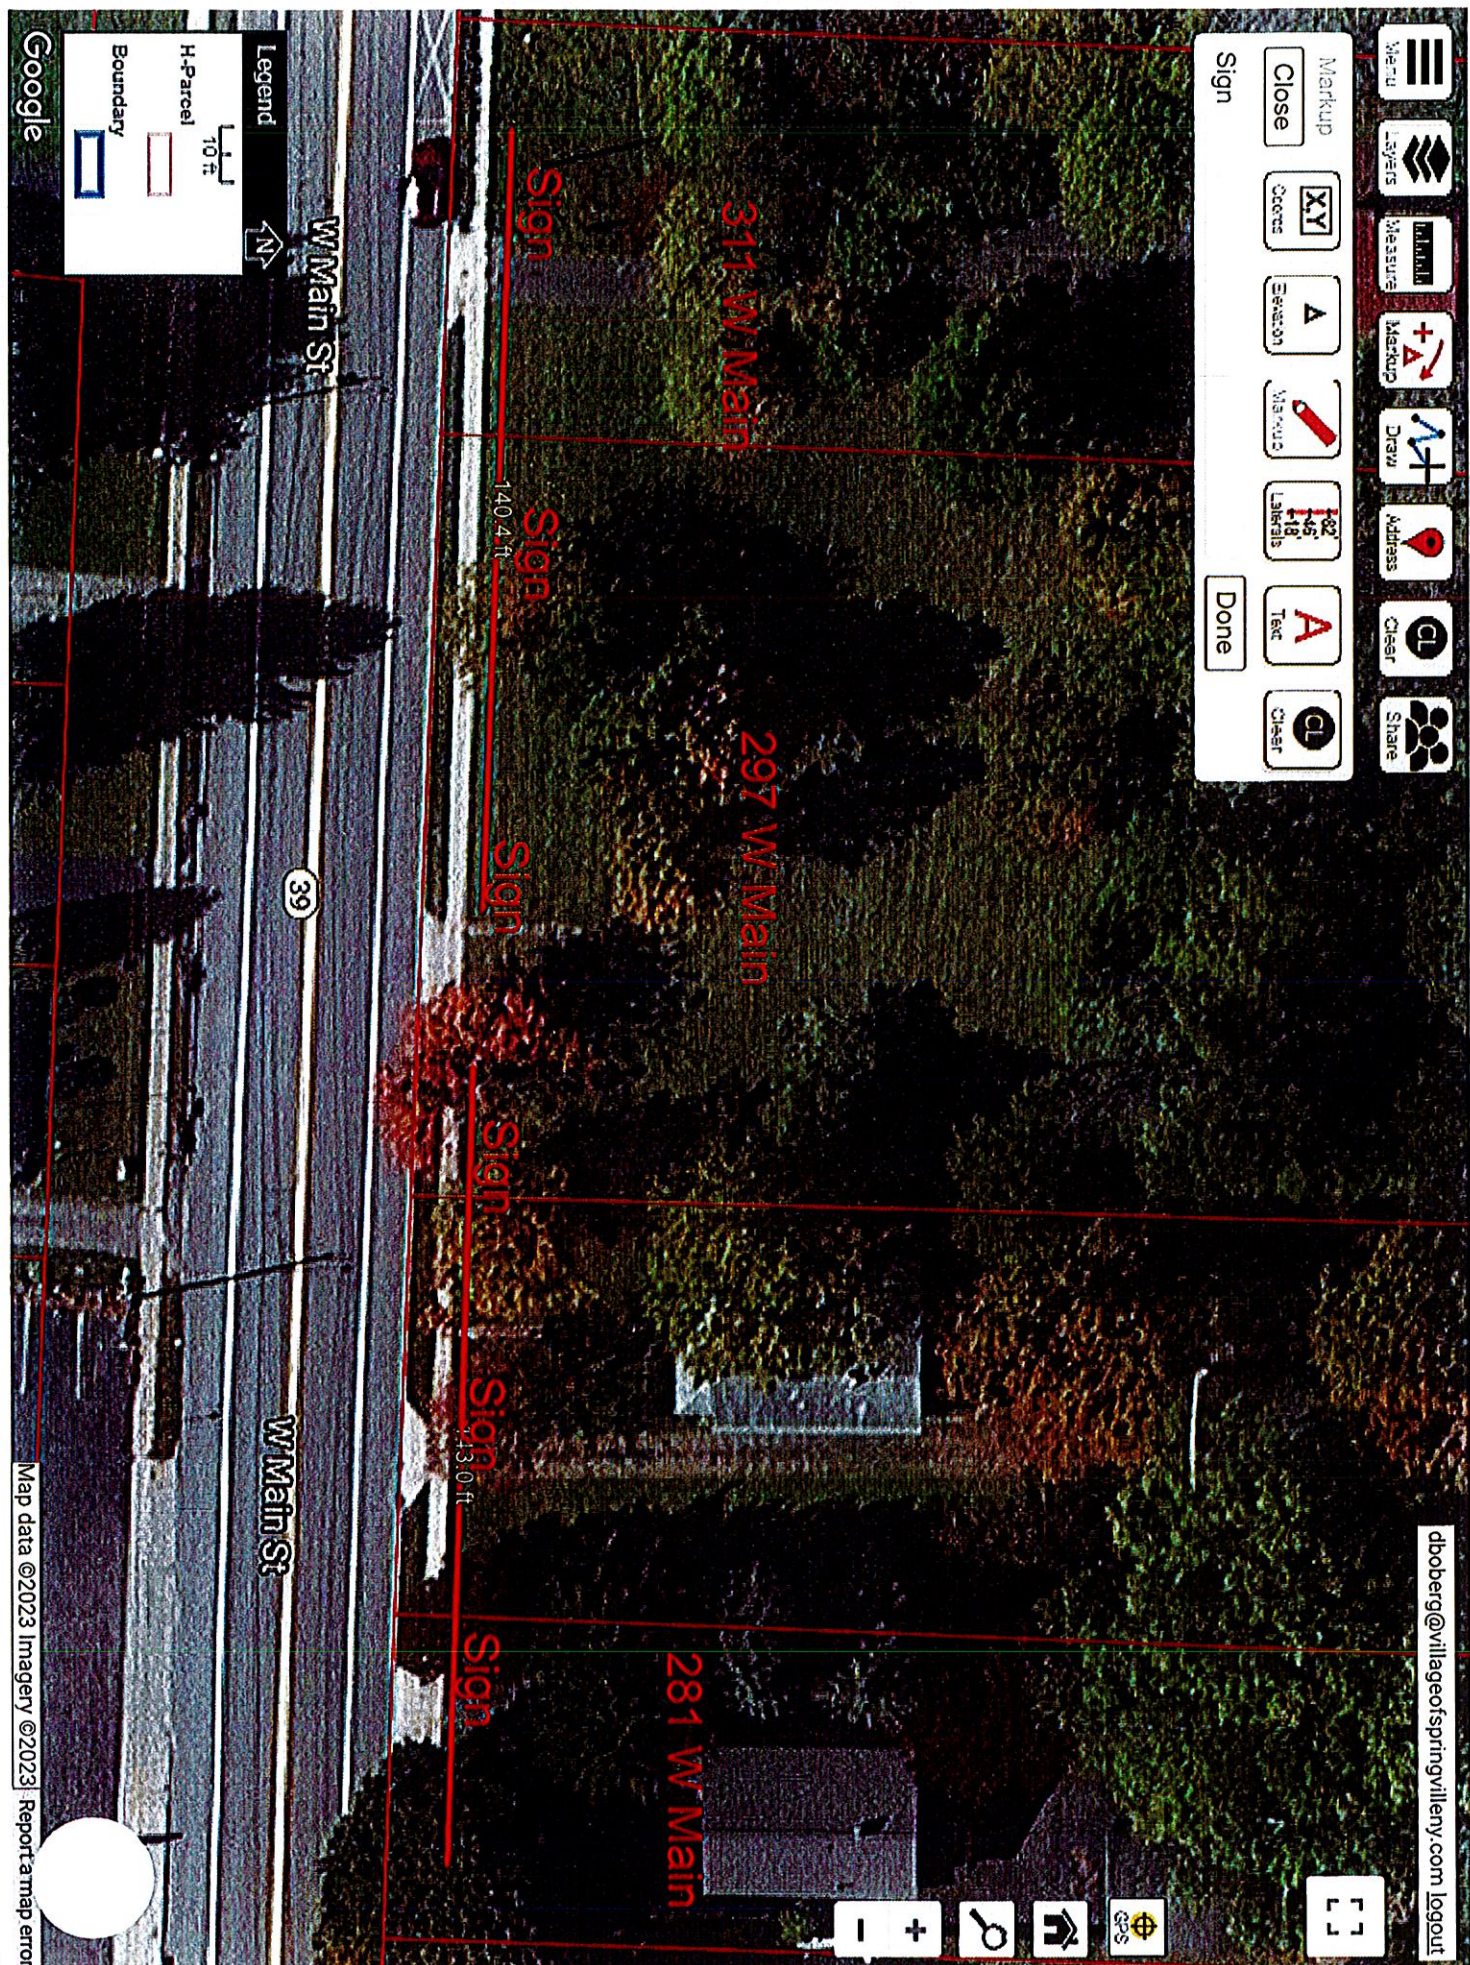

VILLAGE OF
SPRINGVILLE
October 2, 2023

Page 2

PERMITS AND APPLICATIONS

PROJECT: 0000010380 - WATER SOFTNER ADDED
PROPERTY: 26 PARK ST
ISSUED DATE: 9/05/2023
ISSUED TO: REED, ASHLEY
26 PARK ST
SPRINGVILLE, NY 14141

TYPE: PLUMBING

PROJECT: 0000010381 - HISTORIC PRESERVATION
PROPERTY: 33 E MAIN ST
ISSUED DATE: 9/05/2023
ISSUED TO: NEUREUTHER, LIESLE & BRODIE
11531 ALLEN RD
EAST CONCORD, NY 14055

TYPE: HISTORIC PRESERV
REVIEW

PROJECT: 0000010382 - SHEDS, UP TO 144 SQ.FT.
PROPERTY: 91 W MAIN ST
ISSUED DATE: 9/05/2023
ISSUED TO: SALEM LUTHERAN CHURCH
91 W. MAIN ST.
SPRINGVILLE, NY 14141

TYPE: SHEDS

PROJECT: 0000010383 - ROOFING
PROPERTY: 124 WOODWARD AVE
ISSUED DATE: 9/05/2023
ISSUED TO: HUCKABONE, LOIS
124 WOODWARD
SPRINGVILLE, NY 14141

TYPE: ROOF

PROJECT: 0000010384 - WOODSTOVES, FIREPLACES
PROPERTY: 38 N. BUFFALO STREET
ISSUED DATE: 9/07/2023
ISSUED TO: FIRST PRESBYTERIAN CHURCH
38 N. BUFFALO STREET
SPRINGVILLE, NY 14141

TYPE: WOODSTOVES, FIREPLACES

PROJECT: 0000010385 - GARAGE SALE
PROPERTY: 276 FRANKLIN ST
ISSUED DATE: 9/08/2023
ISSUED TO: GRUBE, DOUG & KELLIE
276 FRANKLIN
SPRINGVILLE, NY 14141

TYPE: GARAGE SALES

PROJECT: 0000010387 - GARAGE SALE
PROPERTY: 312 W. MAIN
ISSUED DATE: 9/12/2023
ISSUED TO: SCHUELER, ROBERT
312 W MAIN ST
SPRINGVILLE, NY 14141

TYPE: GARAGE SALES

VILLAGE OF
SPRINGVILLE
October 2, 2023

Page 3

PERMITS AND APPLICATIONS

PROJECT: 0000010388 - GARAGE SALE
PROPERTY: 21 WOODWARD AVE
ISSUED DATE: 9/13/2023
ISSUED TO: SKELTON, TERRY
21 WOODWARD AVE.
SPRINGVILLE, NY 14141

TYPE: GARAGE SALES

PROJECT: 0000010389 - PLUMBING PERMIT
PROPERTY: 196 N BUFFALO ST
ISSUED DATE: 9/13/2023
ISSUED TO: SMITH, DIRK
196 N. BUFFALO ST.
SPRINGVILLE, NY 14141

TYPE: PLUMBING

PROJECT: 0000010390 - GARAGE SALE
PROPERTY: 185 NEWMAN ST
ISSUED DATE: 9/13/2023
ISSUED TO: BLISS, STEPHENIE
277 N BUFFALO ST 5
SPRINGVILLE, NY 14141

TYPE: GARAGE SALES

PROJECT: 0000010391 - ROOFING
PROPERTY: 111 SOUTH VAUGHN STREET
ISSUED DATE: 9/14/2023
ISSUED TO: SCHNEIDER, JACQUELYN
111 SOUTH VAUGHN STREET
SPRINGVILLE, NY 14141

TYPE: ROOF

PROJECT: 0000010392 - SIGNS
PROPERTY: 601 W MAIN ST
ISSUED DATE: 9/15/2023
ISSUED TO: MONROE TRACTOR & IMPLEMENT CO.
1001 LEHIGH STATION RD
PO BOX 370
HENRIETTA, NY 14467

TYPE: SIGNS

PROJECT: 0000010393 - GARAGE SALE
PROPERTY: 293 N BUFFALO ST
ISSUED DATE: 9/18/2023
ISSUED TO: MCCARTHY, NORBERT
293 N. BUFFALO ST
SPRINGVILLE, NY 14141

TYPE: GARAGE SALES

PROJECT: 0000010394 - ROOFING
PROPERTY: 309 E MAIN ST
ISSUED DATE: 9/18/2023
ISSUED TO: CORDARO, KEITH
309 E MAIN ST
SPRINGVILLE, NY 14141

TYPE: ROOF

VILLAGE OF
SPRINGVILLE
October 2, 2023

Page 4

PERMITS AND APPLICATIONS

PROJECT: 0000010395 - ROOFING
PROPERTY: 135 EAST AVE
ISSUED DATE: 9/19/2023
ISSUED TO: SCULL JR, HARRY
135 EAST AVE
SPRINGVILLE, NY 14141

TYPE: ROOF

PROJECT: 0000010396 - GARAGE SALE
PROPERTY: 312 W MAIN ST
ISSUED DATE: 9/19/2023
ISSUED TO: SCHUELER, ROBERT H
312 W. MAIN ST.
SPRINGVILLE, NY 14141

TYPE: GARAGE SALES

PROJECT: 0000010397 - GARAGE SALE
PROPERTY: 12 GREENWOOD PL
ISSUED DATE: 9/20/2023
ISSUED TO: DEARMYER, RILEY
12 GREENWOOD PL
SPRINGVILLE, NY 14141

TYPE: GARAGE SALES

PROJECT: 0000010398 - ROOFING
PROPERTY: 77 SUNSET LANE
ISSUED DATE: 9/21/2023
ISSUED TO: JEROZAL, SUSAN
77 SUNSET LANE
SPRINGVILLE, NY 14141

TYPE: ROOF

PROJECT: 0000010399 - ROOFING
PROPERTY: 72 GREENWOOD PL.
ISSUED DATE: 9/21/2023
ISSUED TO: MCCARTHY, KATHRINE
72 GREENWOOD PL.
SPRINGVILLE, NY 14141

TYPE: ROOF

PROJECT: 0000010400 - FENCES
PROPERTY: 175 E HILL RUN
ISSUED DATE: 9/25/2023
ISSUED TO: CAFFERTY, GLORIA
175 EAST HILL RUN
SPRINGVILLE, NY 14141

TYPE: FENCES

PROJECT: 0000010401 - SHEDS, UP TO 144 SQ.FT.
PROPERTY: 69 ELIS AVE
ISSUED DATE: 9/26/2023
ISSUED TO: MAYBRAY, JONATHAN
69 ELLIS AVE
SPRINGVILLE, NY 14141

TYPE: SHEDS

ATTACHMENT NO. CA1

AGENDA DATE 10/2/23

***Village of Springville
Historic Preservation Commission***

August 14, 2023 7:00 pm

A meeting of the Historic Preservation Commission of the Village of Springville was held at the Municipal Building, 65 Franklin Street, Springville, New York at the above date and time. Present were:

Members: Bill Skura Chairman
Helen Brogan-absent
Don Orton
John Baronich-Vice Chairman
Eric Tuburdyke

Also present: Alisia Glasier-123 Mckinley Pkwy-Buffalo
Jennifer Waterman-7300 Concord Rd-Springville
Ricki Kovacevic-58 Warsaw St-Buffalo
Lylah Hefeck-Springville
Kathryn Greene-Springville

Clerk: Jennifer Blumenstein

After the Pledge of Allegiance, Chairman Skura called the meeting to order at 7:00p.m.

Chairman Bill Skura asked for a motion to approve the minutes from the July 10, 2023 meeting.

Eric Tuburdyke made the motion to approve the minutes, seconded by John Baronich. All in favor, none opposed.

A Certificate of Appropriateness came before the Board from Ricki Kovacevic from 31 E. Main Street. The project includes two (2) signs to identify the new business ASTR DIAC MYSTIC SHOP.

The first sign is a natural cedar board from Rose Forestry. It is 12ft. long and 16 in. high. The lettering on the board will be white plastic attached to the board. The board will be placed on the front of the brick building between the first and second floor windows.

Bill Skura mentioned that he would like to see spacers behind the board and Ricki agreed since it is a sign made out of real wood, the spacers would help preserve the sign as well.

The second sign is going to be an 18in x 24in printed aluminum sign on a hanging pole using the existing brackets. It will be double sided and located in the front of the building.

John Baronich made the motion to approve the application with the stipulation that the sign on the brick front of the building will have spacers behind the board. Seconded by Eric Tuburdyke. All in favor, none opposed.

A Certificate of Appropriateness came before the Board from Jennifer Waterman from 52 E. Main Street. She is looking to install a 2ft x 4ft double sided hung sign. The sign will be made of a white PVC material with acrylic letters cut out and attached.. The sign will be hung on an existing sign post that is on the building.

A couple of the board members mentioned that putting a border around the sign will help to stabilize it and prevent it from swinging too much.

Don Orton made the motion to approve the application with an 1 1/2"- 2" border , seconded by John Baronich. Bill Skura abstained. All in favor, none opposed.

A Certificate from the Springville Center for the Arts was brought in. They are looking to put a Mural on the fence located at 15 Mechanic Street. Two of the SCA interns Lylah Hefeck and Kathryn Greene will be putting a two headed deer with a possum on the back end of the deer with the moon between the antlers. The fence will be painted a dark blue with the mural painted on top with normal exterior house paint.

John Baronich made the motion to approve the application as presented, seconded by Eric Tuburdyke.. All in favor, none opposed

Bill Skura spoke to the board about an amendment to the Certificate of Appropriateness for a total rehab at 30 Pearl Street dated 9/15/2022. He would like to remove the porch and door on the NE side of the property. Neither the porch nor door can be seen from the road.

John Baronich made the motion to approve the application as presented, seconded by Eric Tuburdyke. Bill Skura abstained. All in favor, none opposed.

The board took some time and reviewed the Springville Public Art Advisory Committee (SPAAC) guidelines and criteria. The board members would like to see the SPAAC change, revise, condense and make the guidelines more relevant to the Village of Springville.

Don Orton made the motion to have the Village Board review the guidelines and make them more relevant to the Village of Springville in regards to public art. Seconded by John Baronich. All in favor, none opposed.

The board spent some time going over the proposed Mural Guidelines draft. Changes were made and options were given. Draft to be reviewed again at the September 11, 2023 meeting.

Don Orton made the motion to adjourn at 8:50 pm, seconded by John Baronich. All in favor, none opposed.

Respectfully Submitted,

Jennifer Blumenstein